




PORT OF SHEERNESS LIMITED

GARY DOYLE
Group Harbour Master

River Medway

3132_23_002
ISLE OF GRAIN
THAMESPORT
(LONDON) LTD.

SCALE 1:1000 at A1

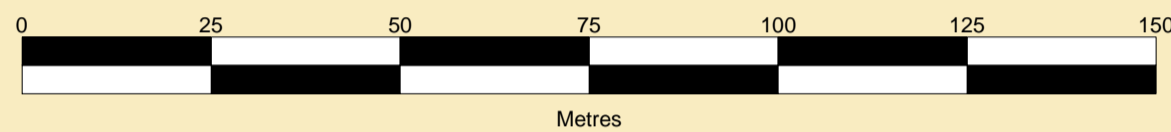

DEPTHS
Depths are in metres and are reduced to chart datum using 2.80m for Chatham and 2.90m for Sheerness below OD(N), with linear interpolation along channel centre line.

HEIGHTS
Heights are in metres. Underlined figures show heights in meters above Chart Datum.

DEPTH COLOUR TABLE

- (-1.5m,0m)
- (0m,9m)
- (9m,11m)
- (11m,13m)
- (>=13m)


POSITIONS
Positions are referred to OSGB36 National Grid Datum.

BERTH LIMITS
The pecked lines indicate the berths limits of 'Thamesport'.

Surveyed by:	RSL
Processed by:	WLH/RK
Checked by:	RK
Surveyed:	20th October- 13th November 2023
Issued:	12th December 2023

NOTES
While every care has been taken in the preparation of the information relating to the soundings shown on this chart, **PEEL PORTS MEDWAY** make no warranty as to the accuracy and will not accept any responsibility whatsoever arising from errors and omissions or for any consequence arising therefrom.

TOPOGRAPHY
The shore features on this chart are based largely on Ordnance Survey digital mapping data with permission of HMSO. © Crown Copyright 2023. Peel Licence Number 100018033.

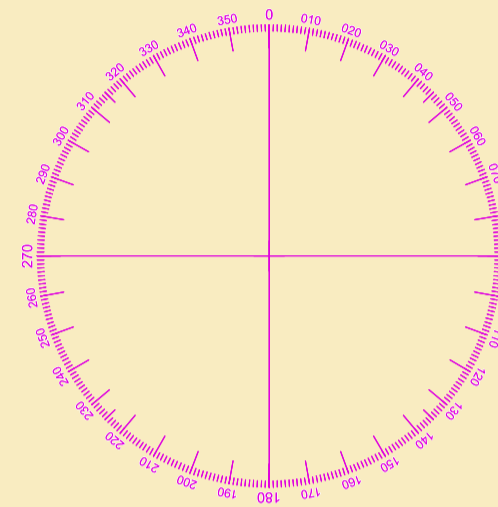

ISLE OF GRAIN

THAMESPORT UPPER


Travelling Cranes

THAMESPORT MIDDLE

Travelling Cranes

THAMESPORT LOWER

2FG (vert)

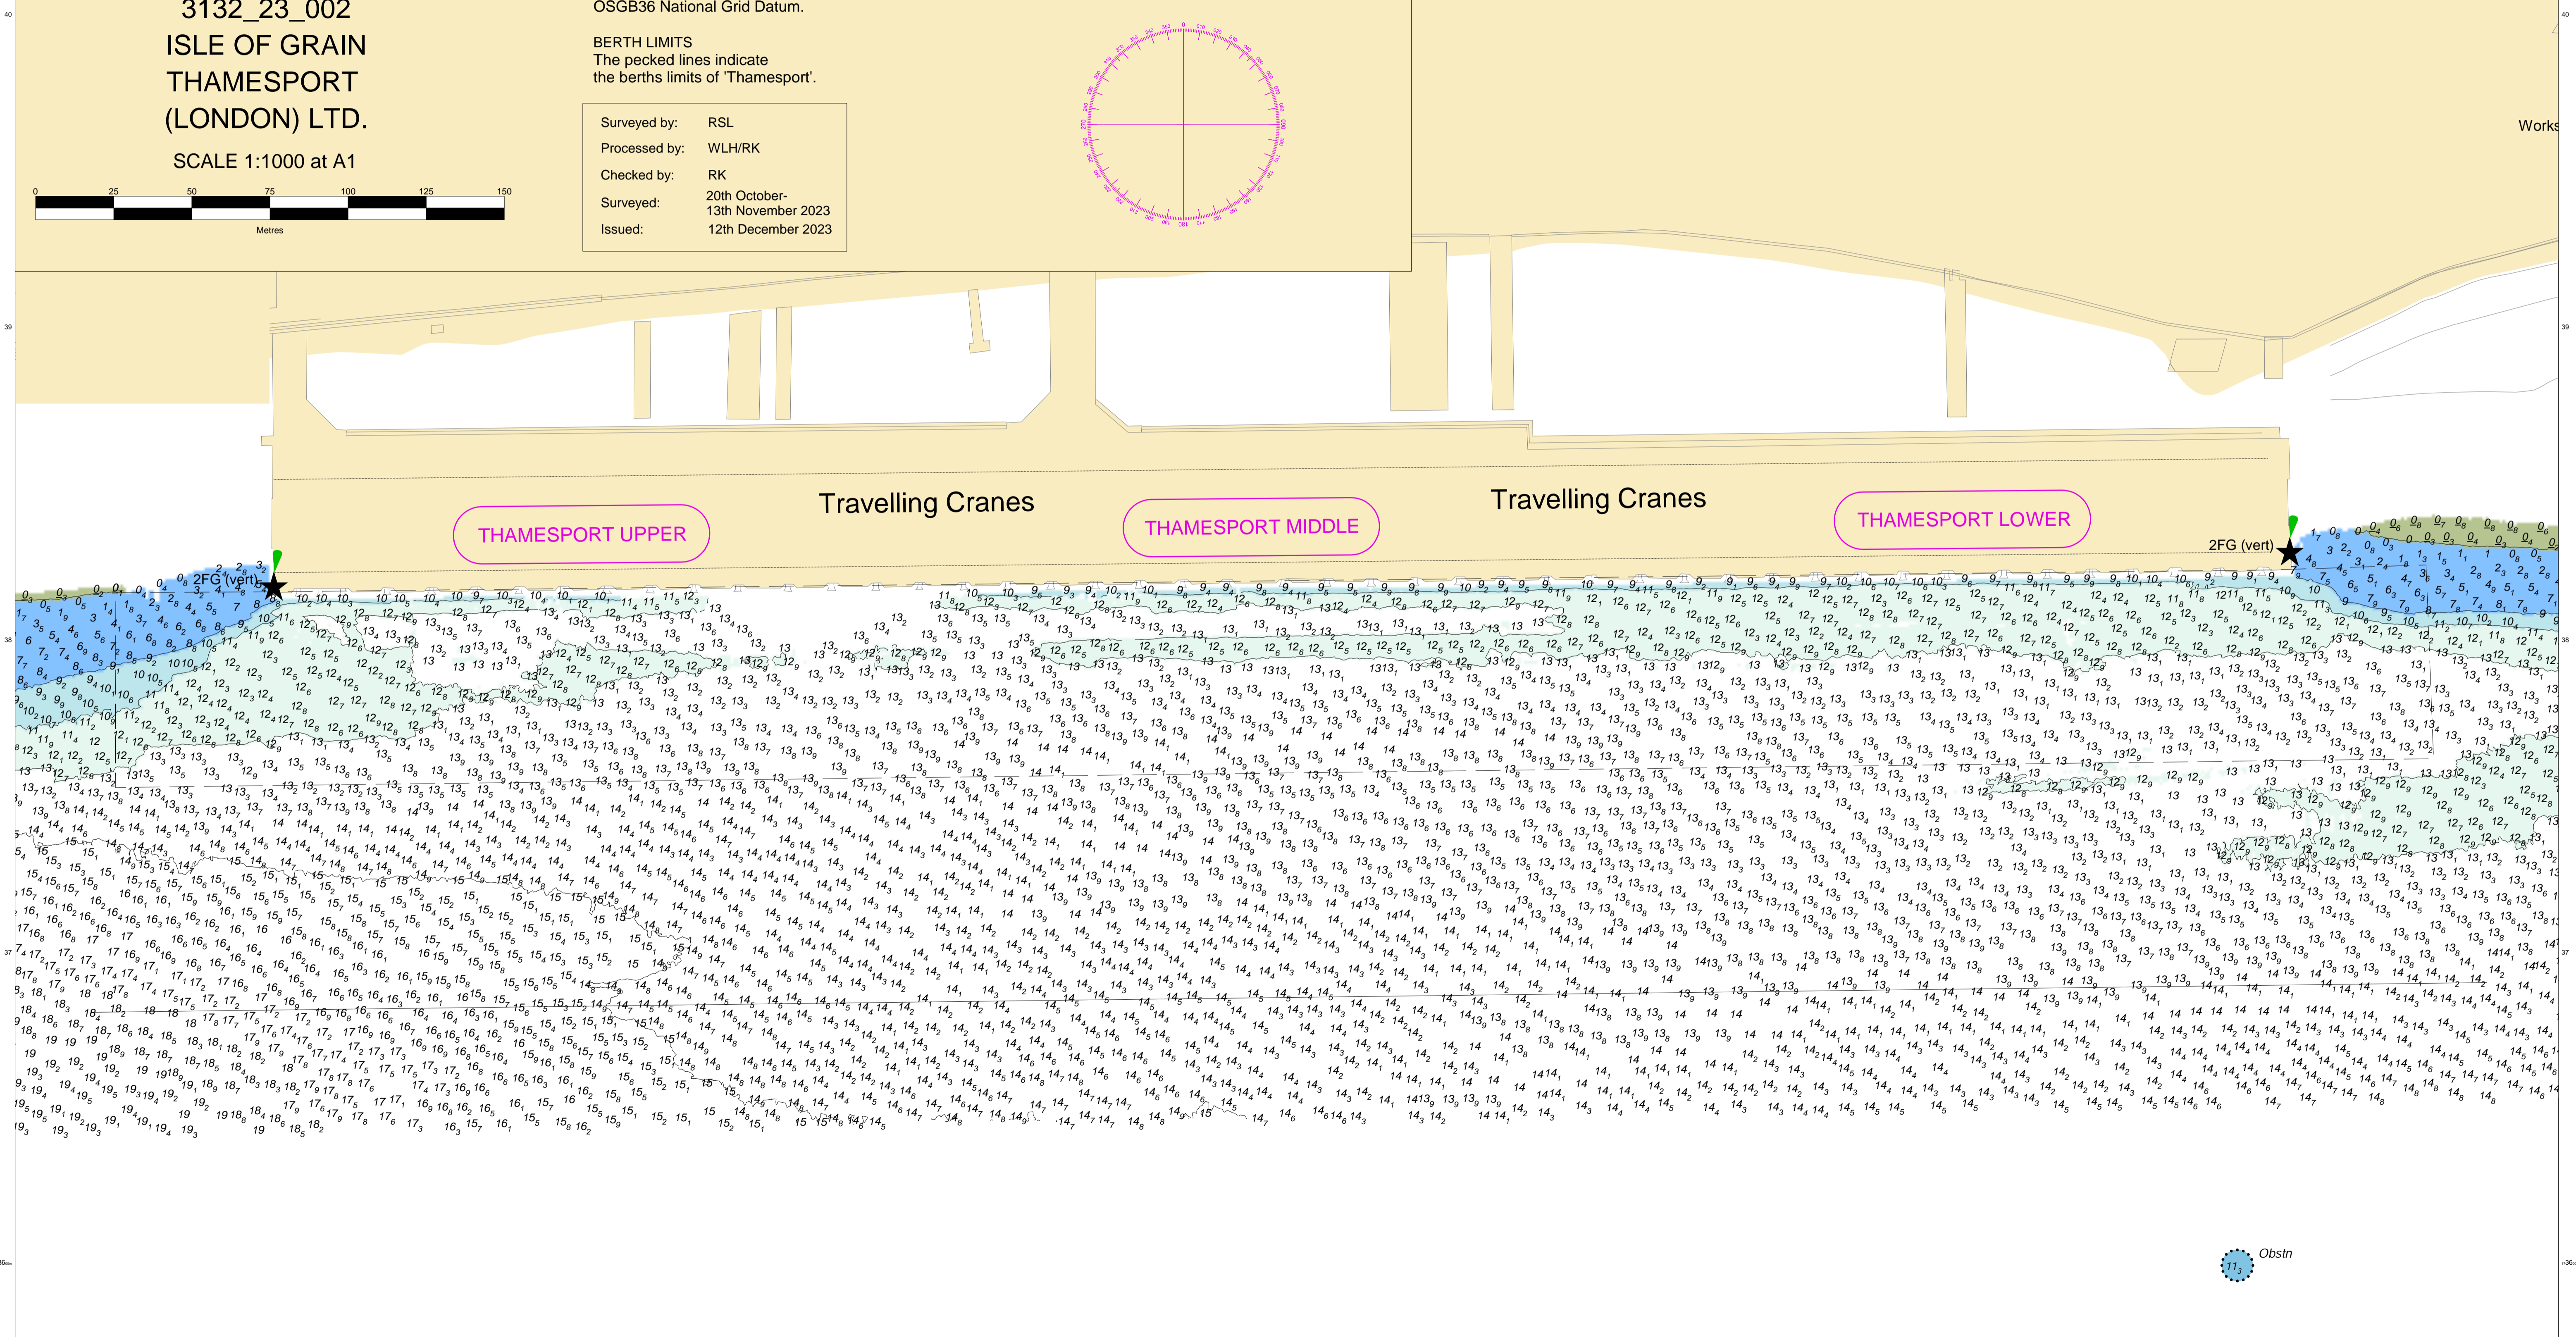

Obstn