



MERSEY DOCKS AND HARBOUR COMPANY LTD

Captain Susan Cloggie-Holden MNM
Group Harbour Master

Liverpool Docks

LPD004_1_2026_010 LANGTON & BROCKLEBANK DOCKS & BRANCH

DEPTHS

Depths are in metres and are reduced to chart datum being 4.93m below Ordnance Datum (Newlyn), which is approximately the level of Lowest Astronomical Tide.

HEIGHTS

Heights are in metres. Underlined figures show heights above Chart Datum.

POSITIONS

Positions are referred to OSGB36 National Grid Datum.

UKHO & NTMS

When using this chart please refer to UKHO Admiralty Publications and also local Notice to Mariners and Navigational Warnings.


Surveyed by:	Van Oord
Processed by:	Van Oord
Checked by:	NM
Surveyed:	25th June 2026
Issued:	2nd July 2026
Lock Surveyed:	28th May 2026
Vessel:	Porth Wen

TOPOGRAPHY



The shore features on this chart are based largely on Ordnance Survey digital mapping data with permission of HMSO. © Crown Copyright 2026. Peel Licence Number 100018033.

FLATS & SANDBANKS


CAUTION OWING TO FREQUENT CHANGES IN DEPTHS AND POSITIONS OF FLATS AND SANDBANKS THIS CHART SHOULD BE USED WITH CAUTION.

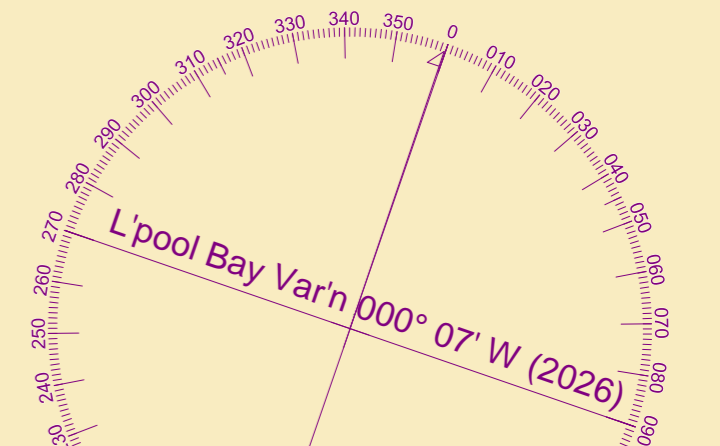

SCALE 1:1250 at A1

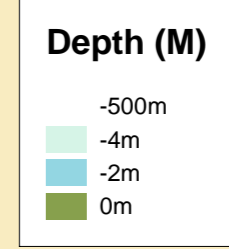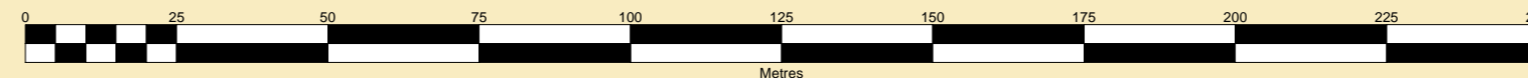

Dredging Limit Line

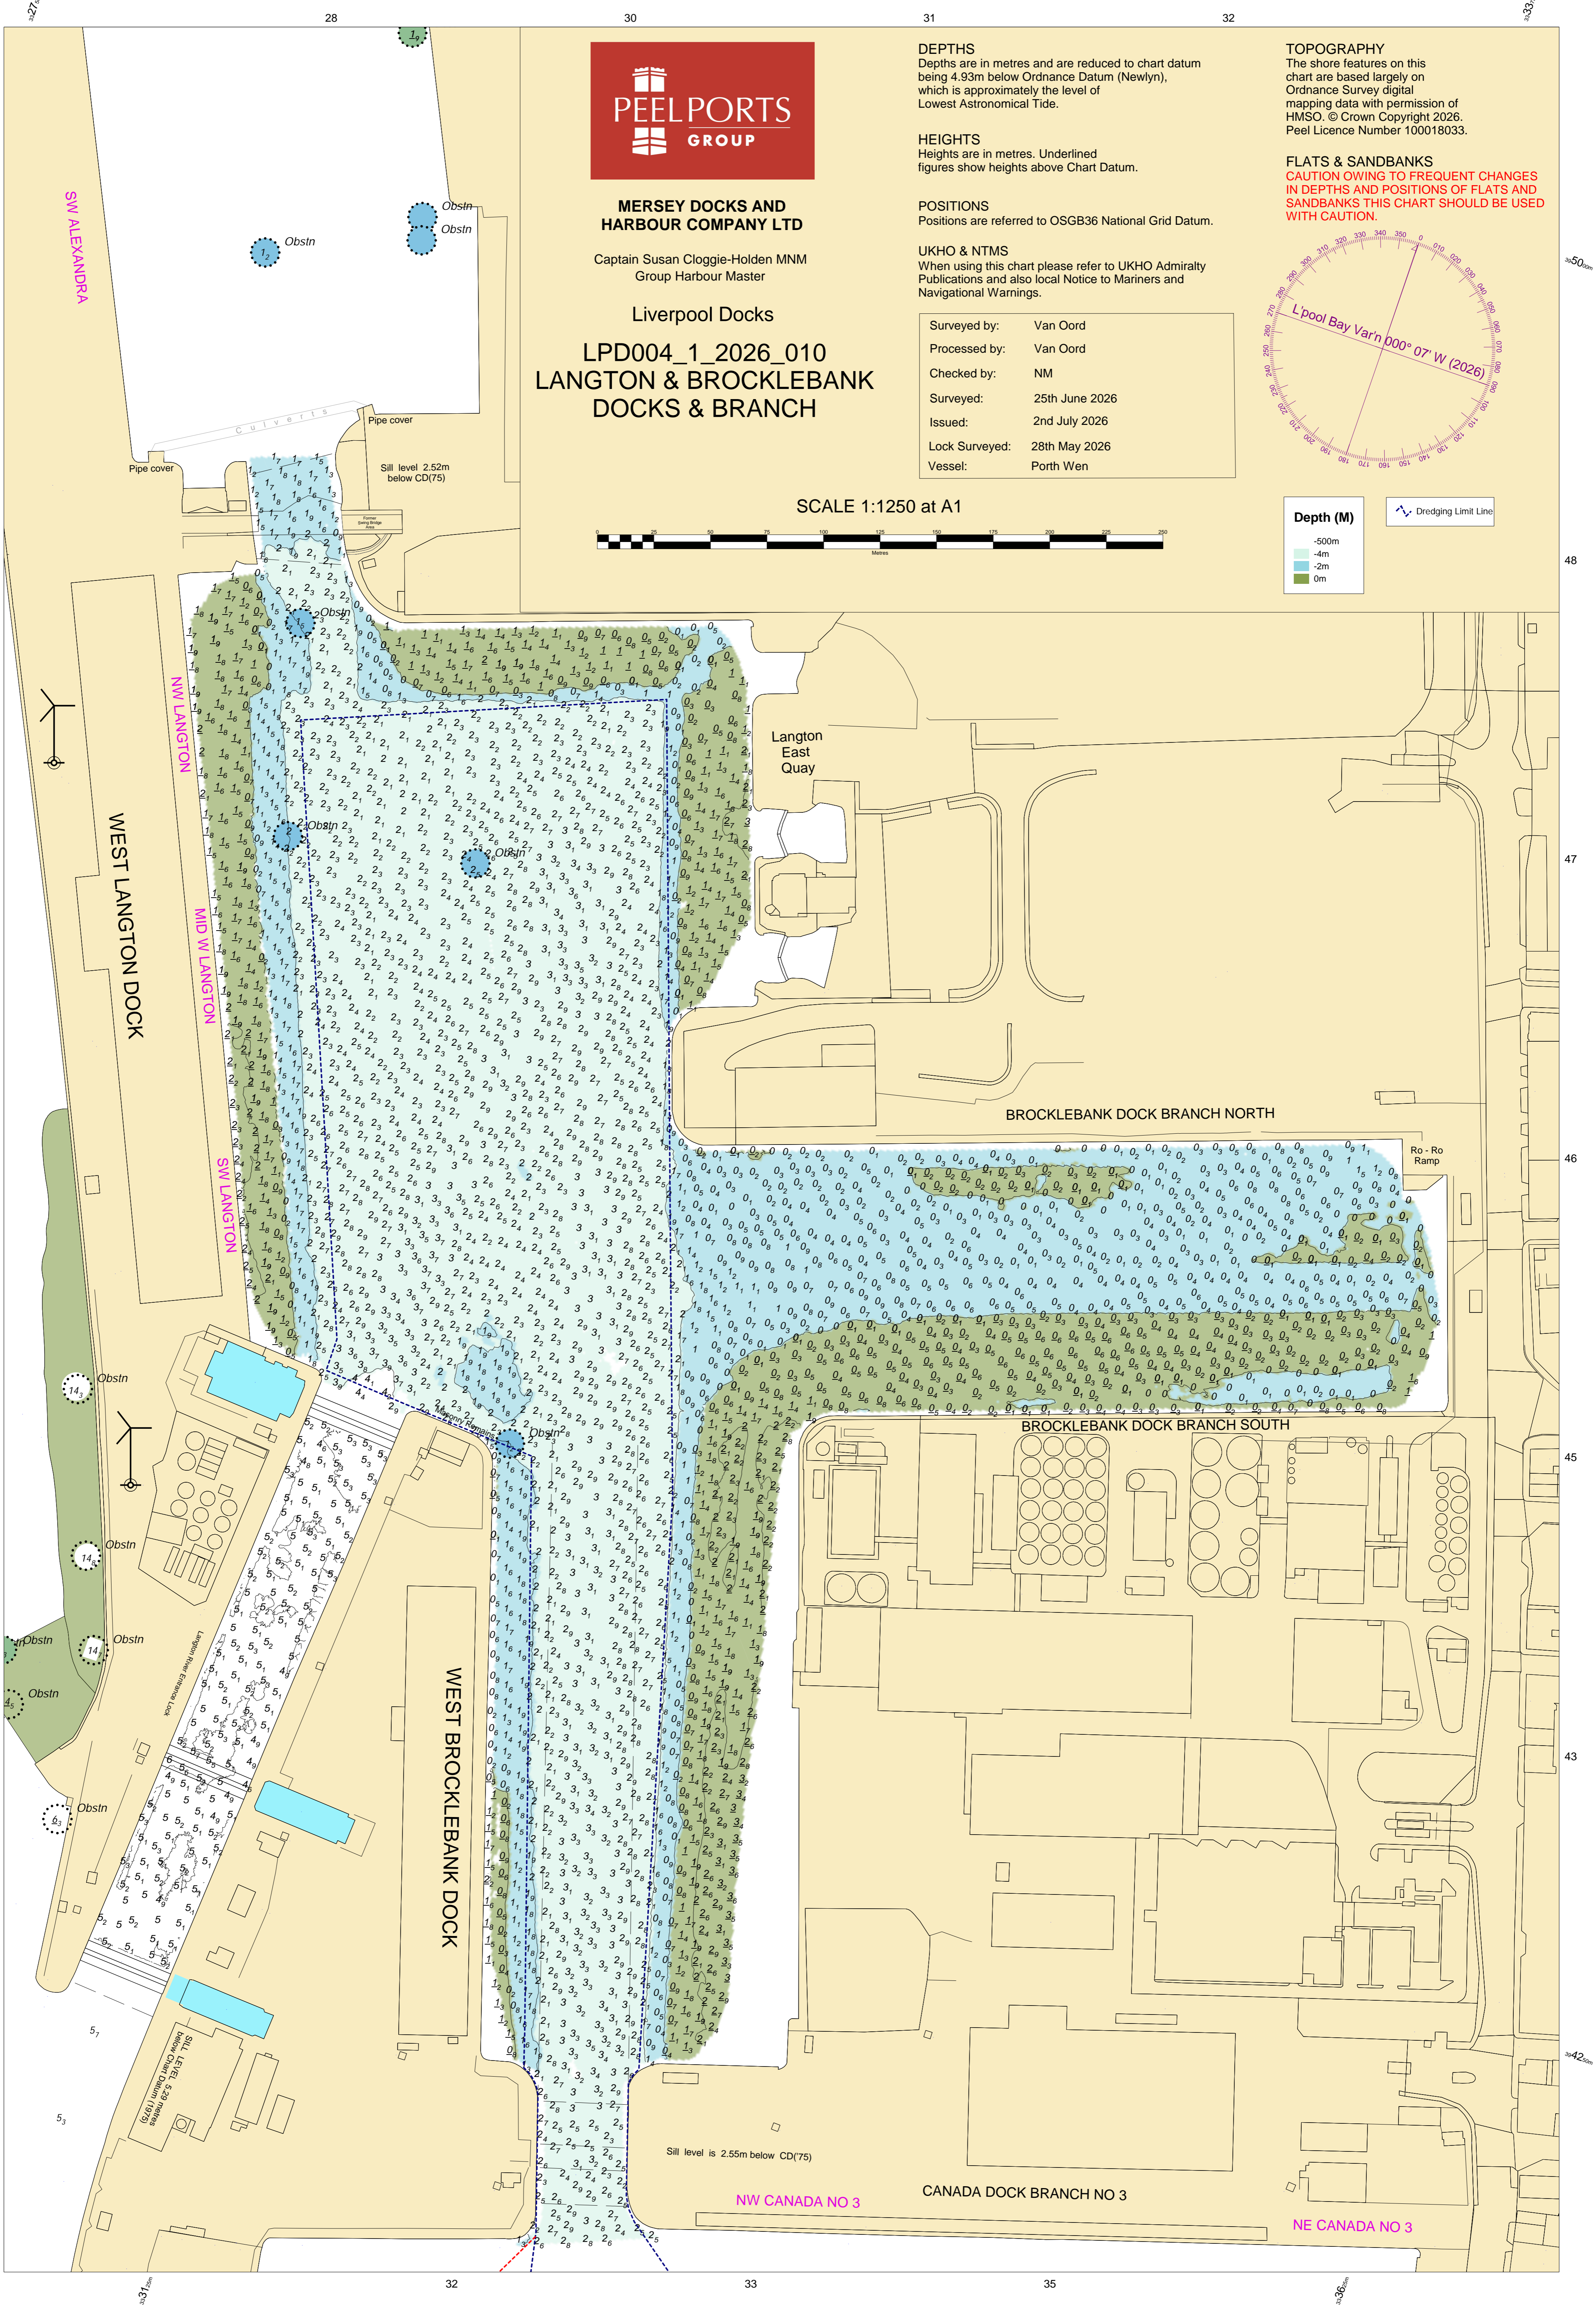

WEST LANGTON DOCK

MID W LANGTON

SW LANGTON

WEST BROCKLEBANK DOCK

Langton East Quay

BROCKLEBANK DOCK BRANCH NORTH

BROCKLEBANK DOCK BRANCH SOUTH

CANADA DOCK BRANCH NO 3

NW CANADA NO 3

NE CANADA NO 3

Ro - Ro Ramp

Sill level 2.52m below CD(75)

Sill level is 2.55m below CD(75)

SW ALEXANDRA

Pipe cover

Pipe cover

Sill level 2.52m below CD(75)

Pipe cover

Former Sill

Obstn

Obstn

Obstn

Obstn

Obstn

Obstn

Obstn

Obstn

Obstn

Obstn

Obstn

Obstn

Obstn

Obstn


































































































































































